

ASHA 2009
 2009
 New Orleans Morial Convention Center
 New Orleans, LA
 Exhibit Level
 Career Fair



139 Campanelli Drive
 Middleborough, MA 02346
 Phone: 508.946.8500
 Fax: 508.923.1409

Account Executive: Dan Goodwin


Revision Date: 4-13-09

Rev. # 12

Drawn By: David Leaver

Scale: Fit To Page

CAREER FAIR

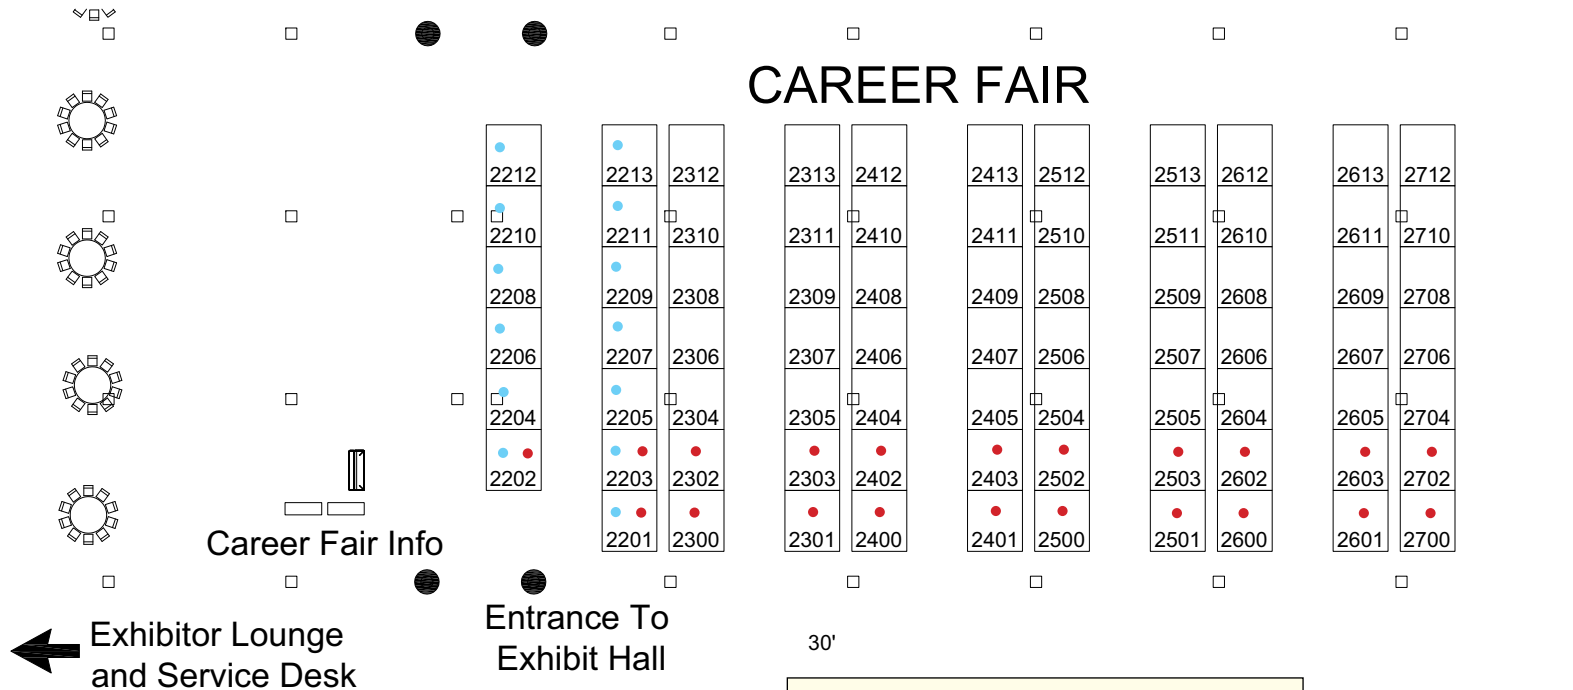

Career Fair as of 04/13/2009

Dimension	Size	Qty	SqFt
9x10'	90	83	7,470
Totals:		83	7,470

- Premium Interview Booths
- University Faculty Interview Booths

**This floor plan is subject to fire marshal approval.*

Disclaimer
 Every effort has been made to ensure the accuracy of all information contained on this floor plan. However no warranties, either expressed or implied are made with respect to this floor plan. If the location of building columns, utilities or other architectural components of the facility is a consideration in the construction or usage of an exhibit, it is the sole responsibility of the exhibitor to physically inspect the facility to verify all dimensions and locations.